
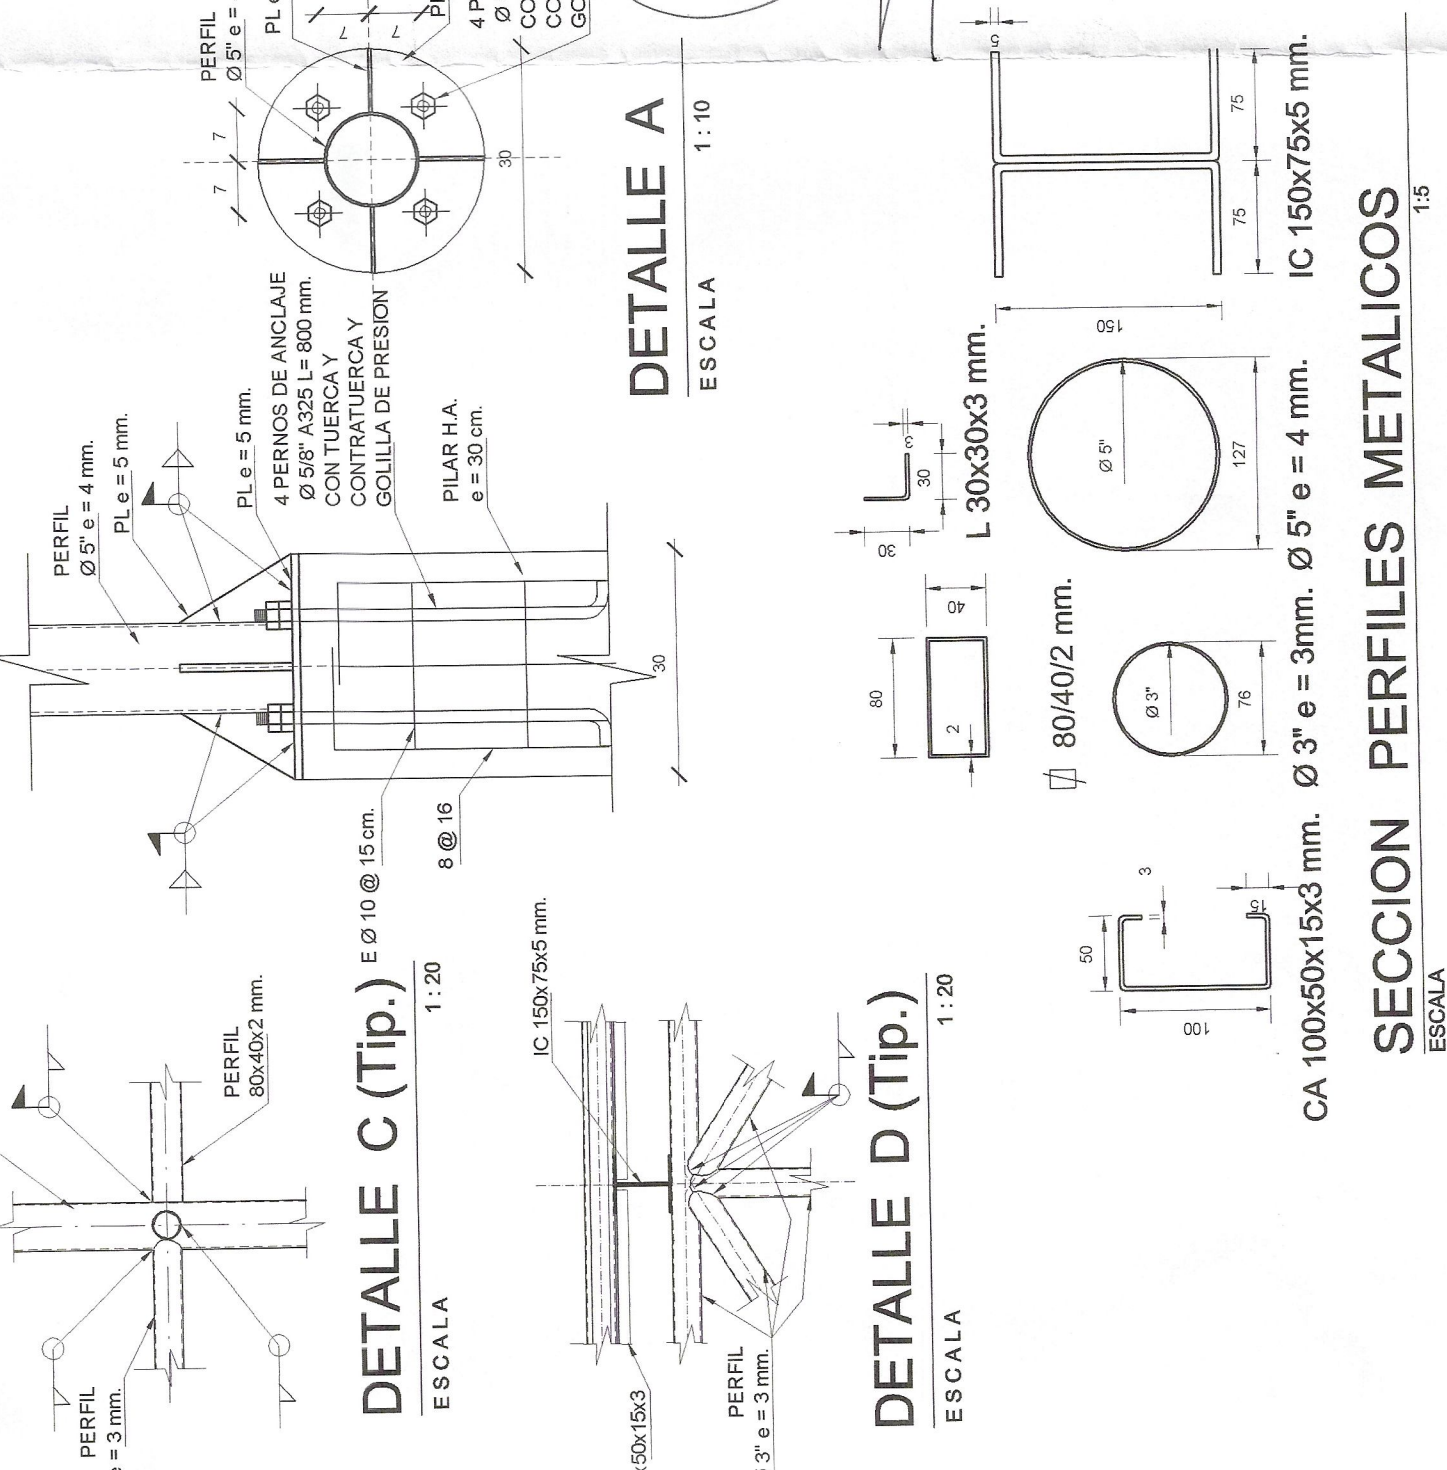
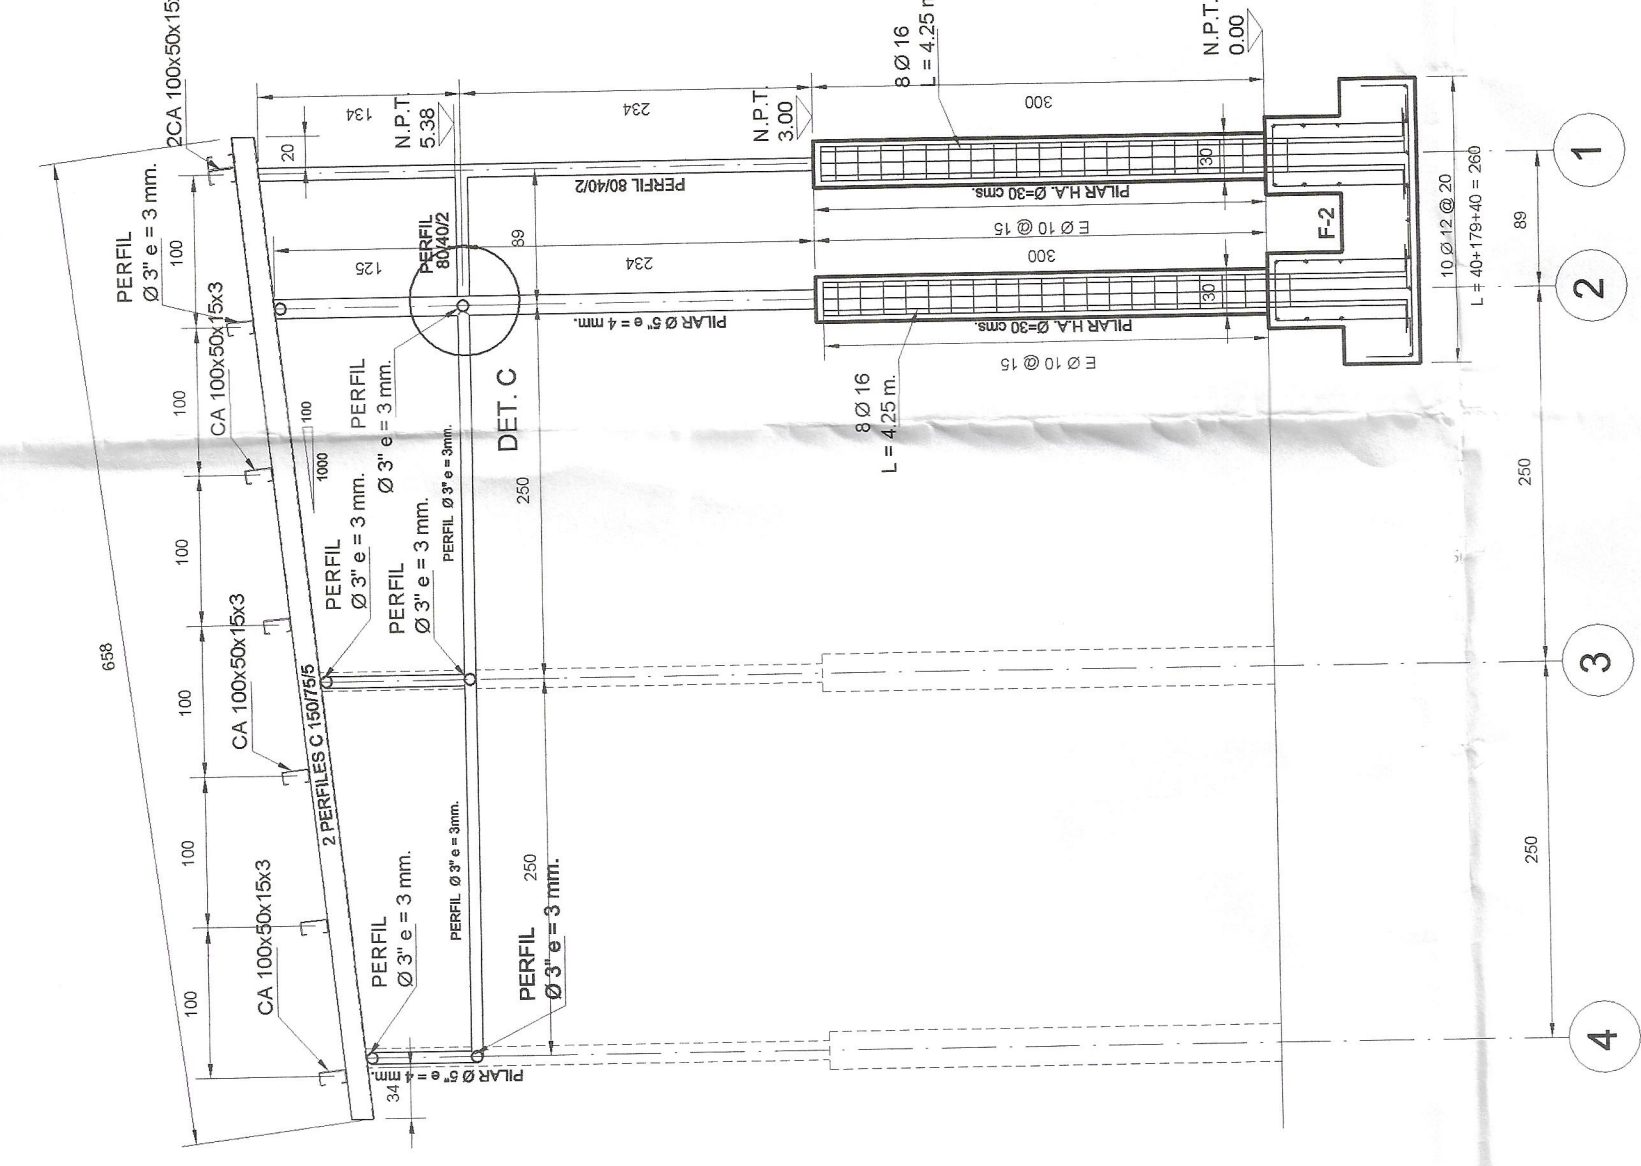


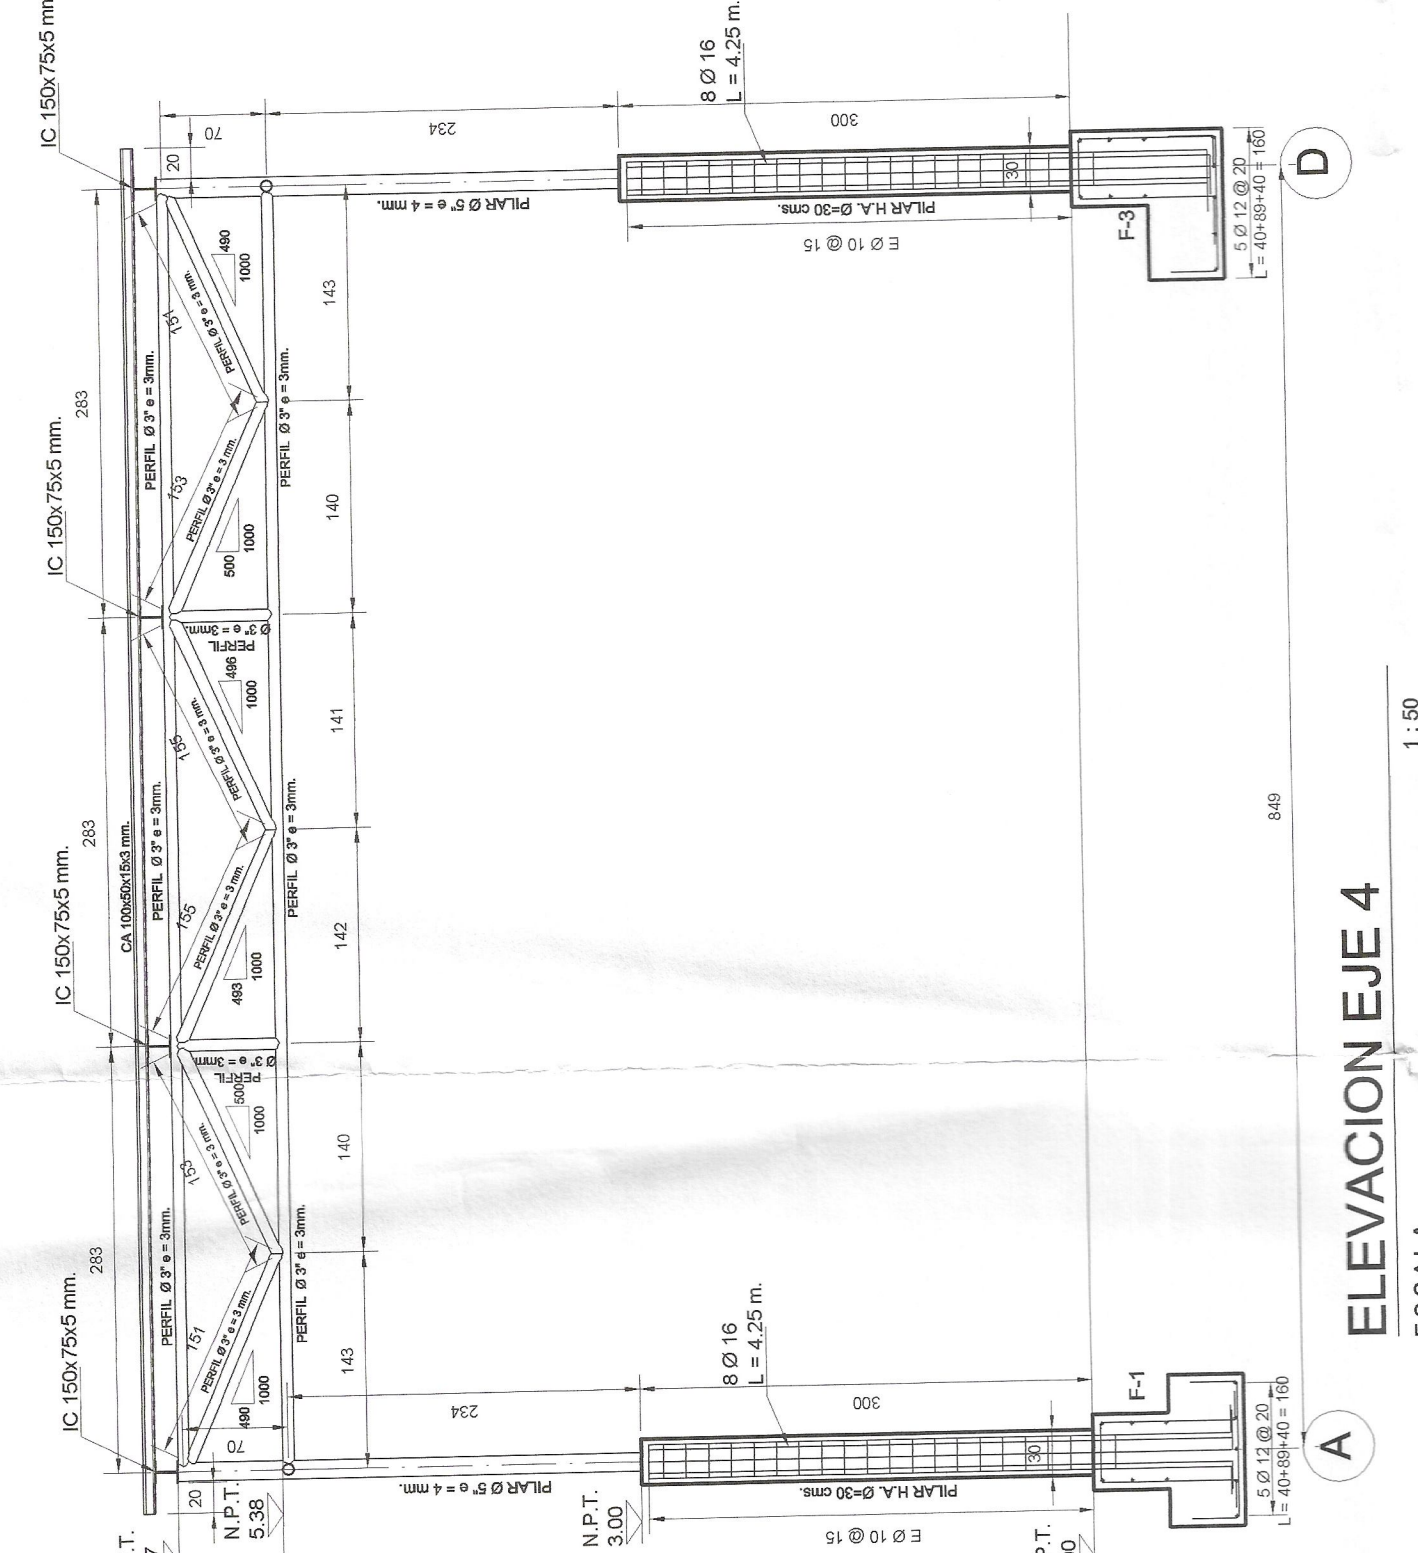

ESCALA	1:20	ESCALA	1:20
--------	------	--------	------

[illegible]