




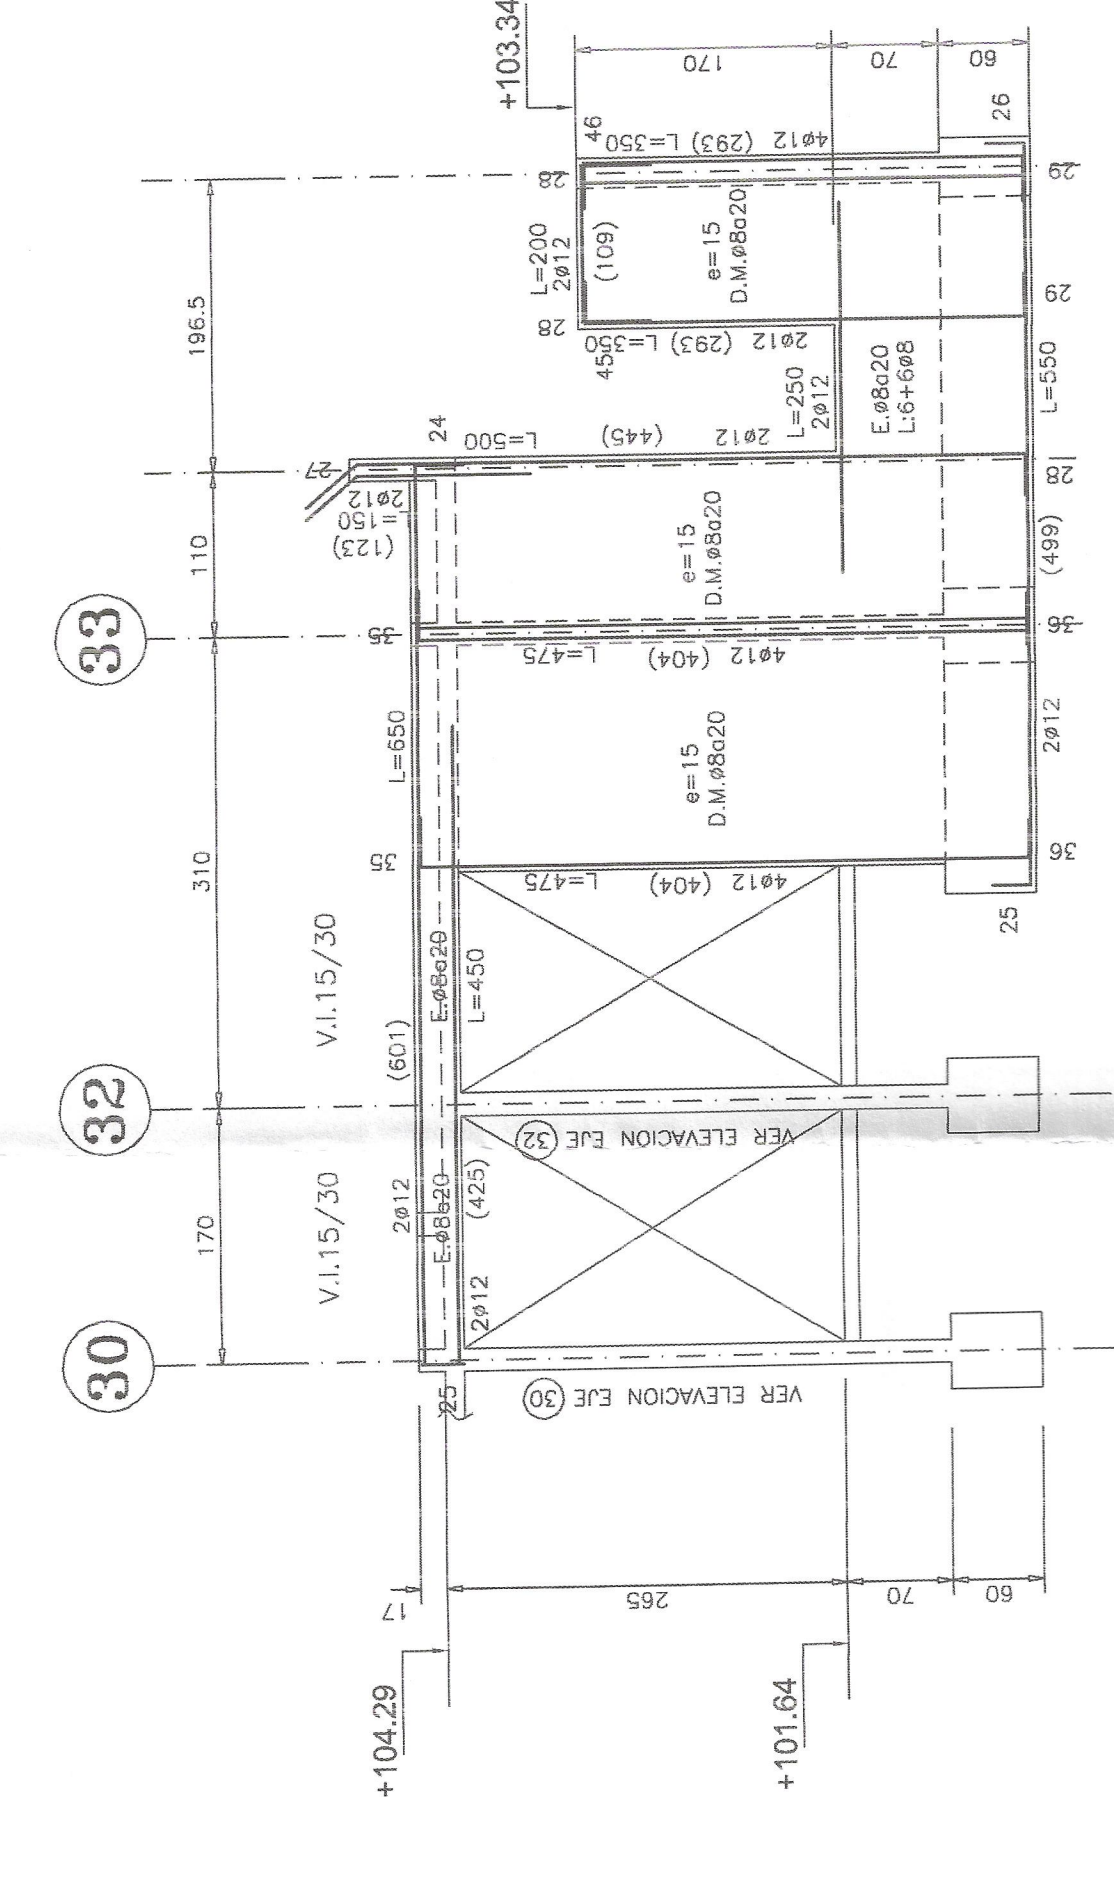


ELEVACION EJE E1 (SECTOR D)
ESCALA 1:50

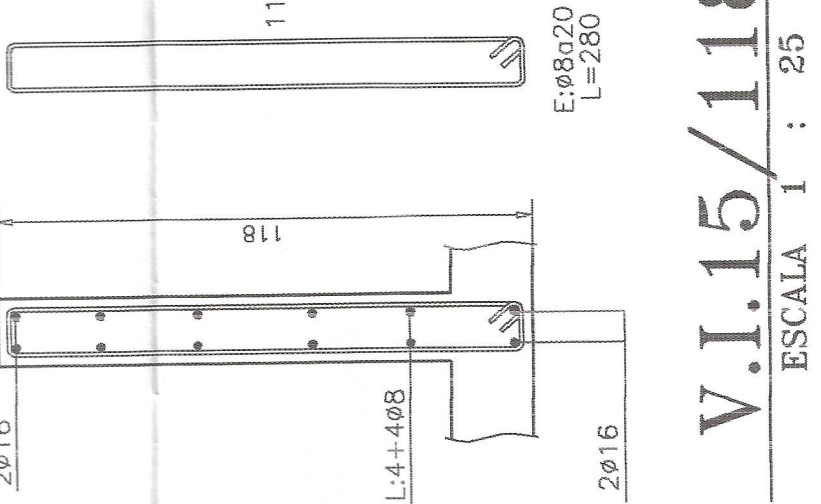


ELEVACION EJE 9 (SECTOR A)

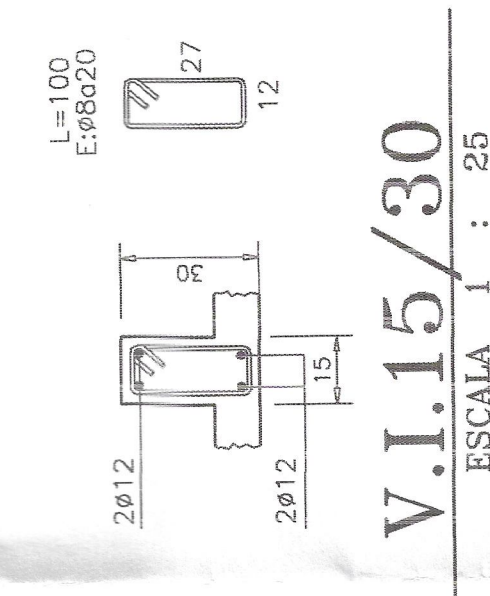


The diagram shows a horizontal line representing the distance between the subject and the screen. The subject (S) is on the left, and the screen is on the right. The distance between them is labeled as 290. On the screen, there are three points: E1, G1, and G2. E1 is the leftmost point, G1 is in the middle, and G2 is the rightmost point. The distance between E1 and G1 is labeled as 420. The distance between G1 and G2 is labeled as 110.

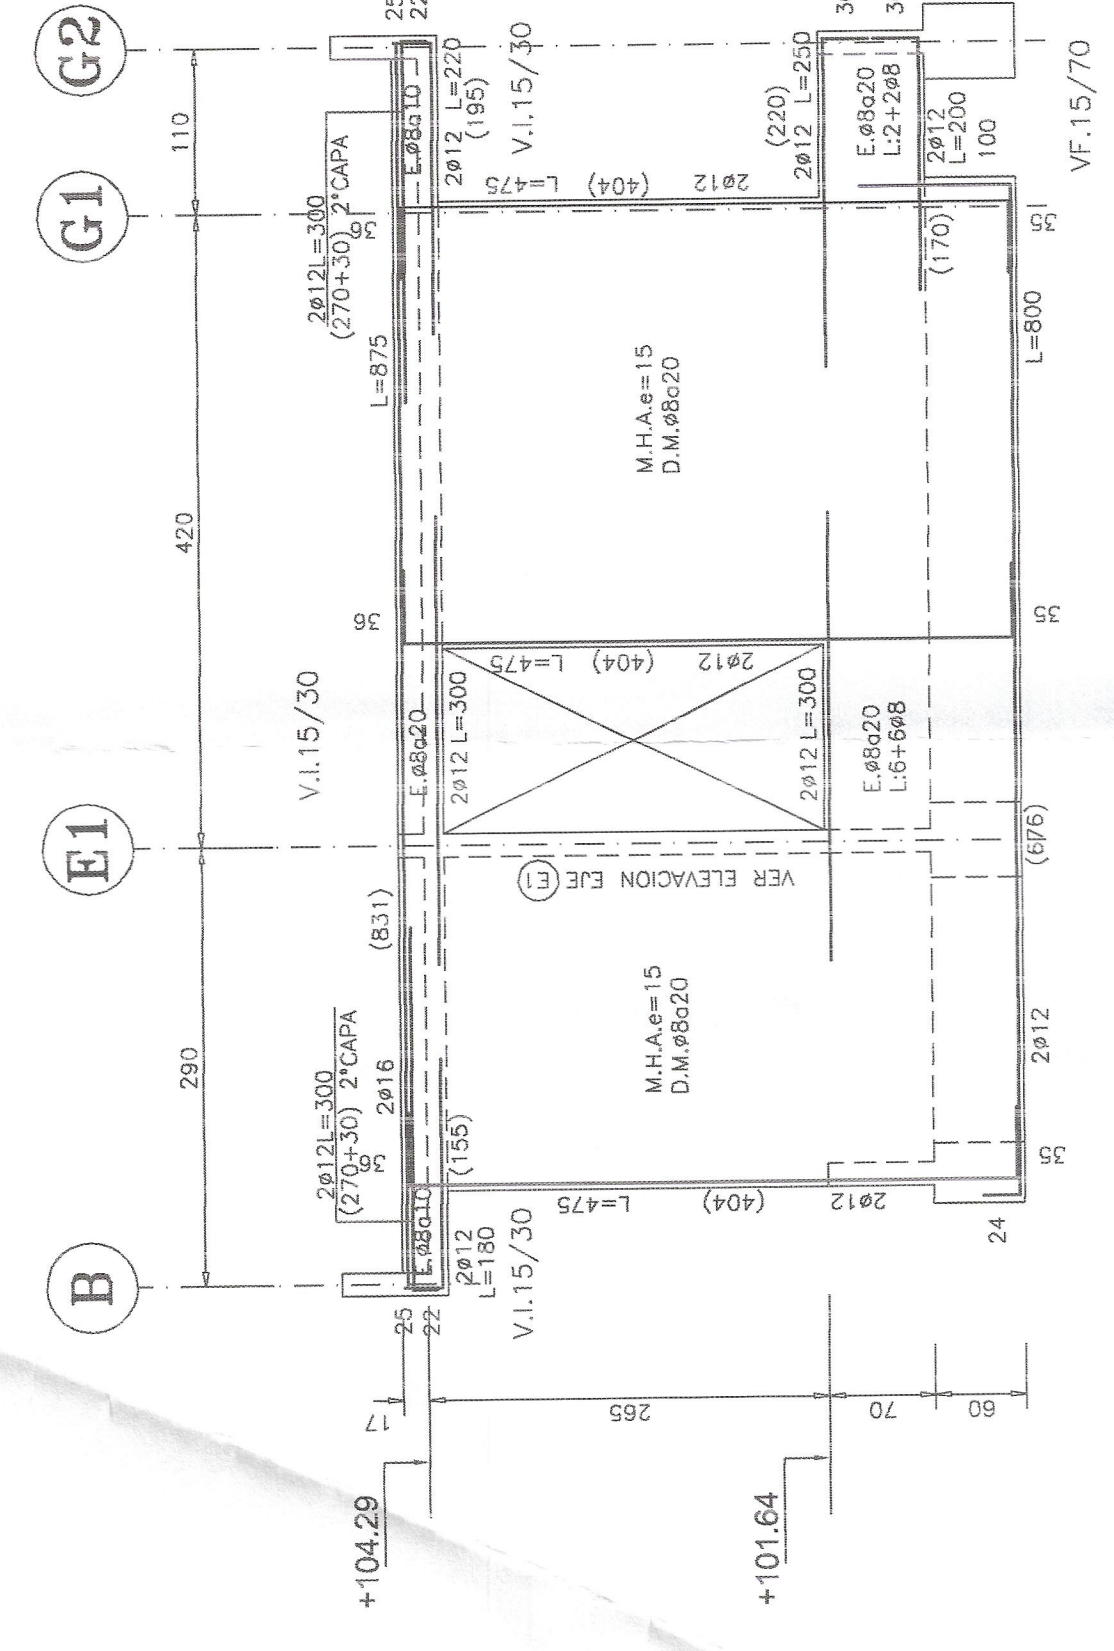


ELEVACION EJE 33 (SECTOR D)

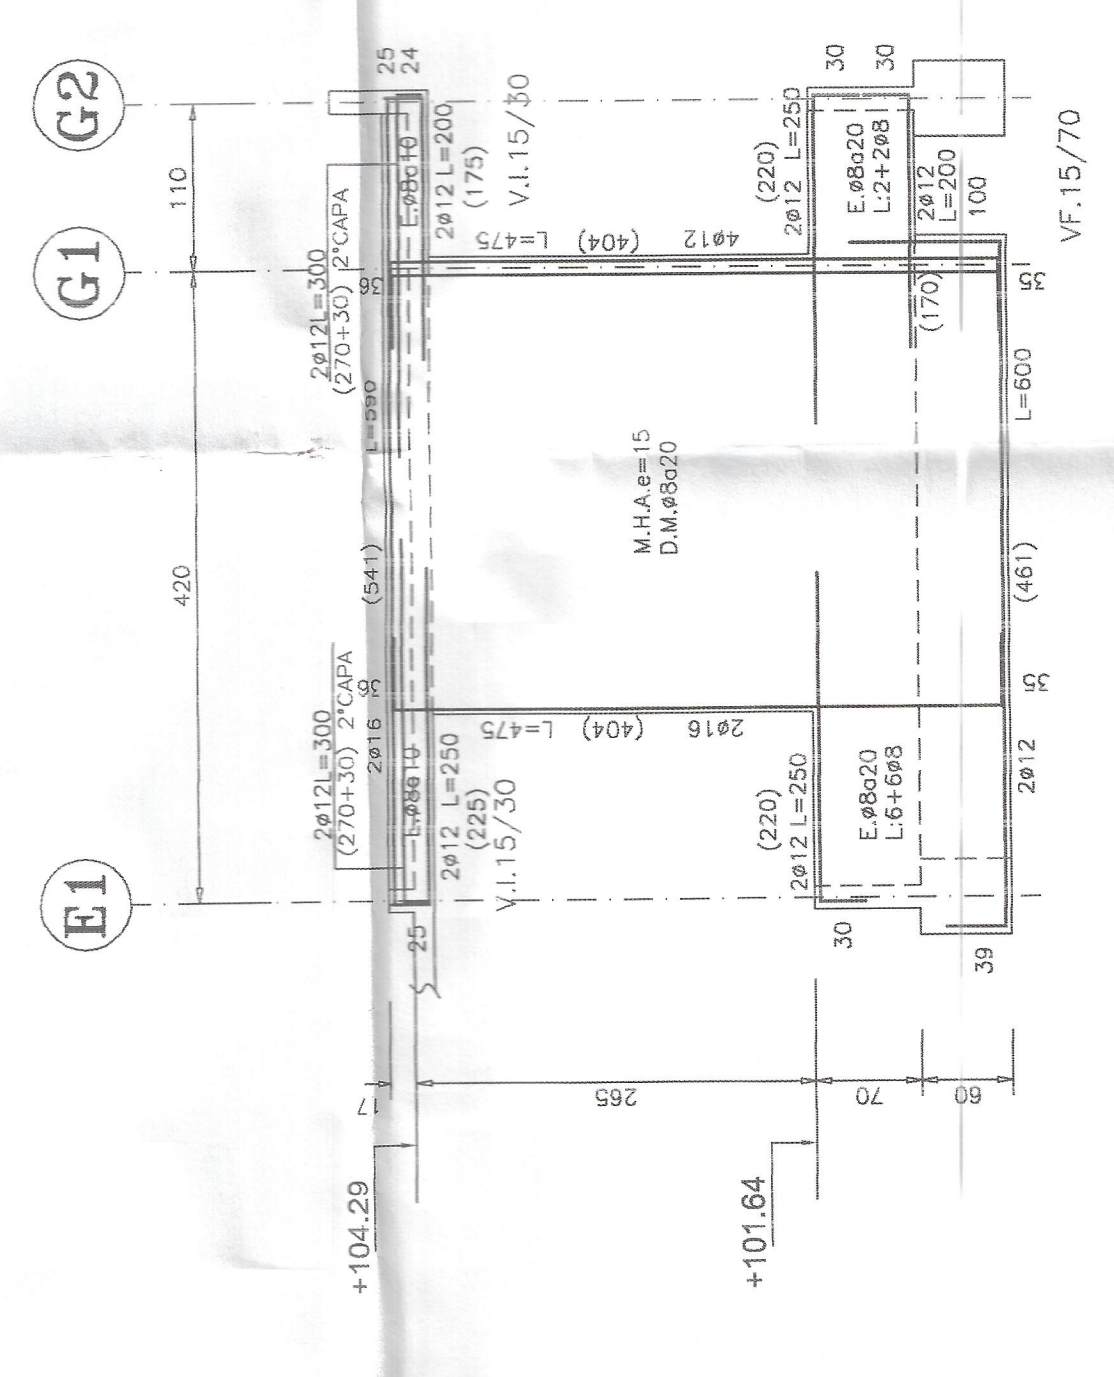


ELEVACION EJE 31 (SECTOR D)
ESCALA 1:50

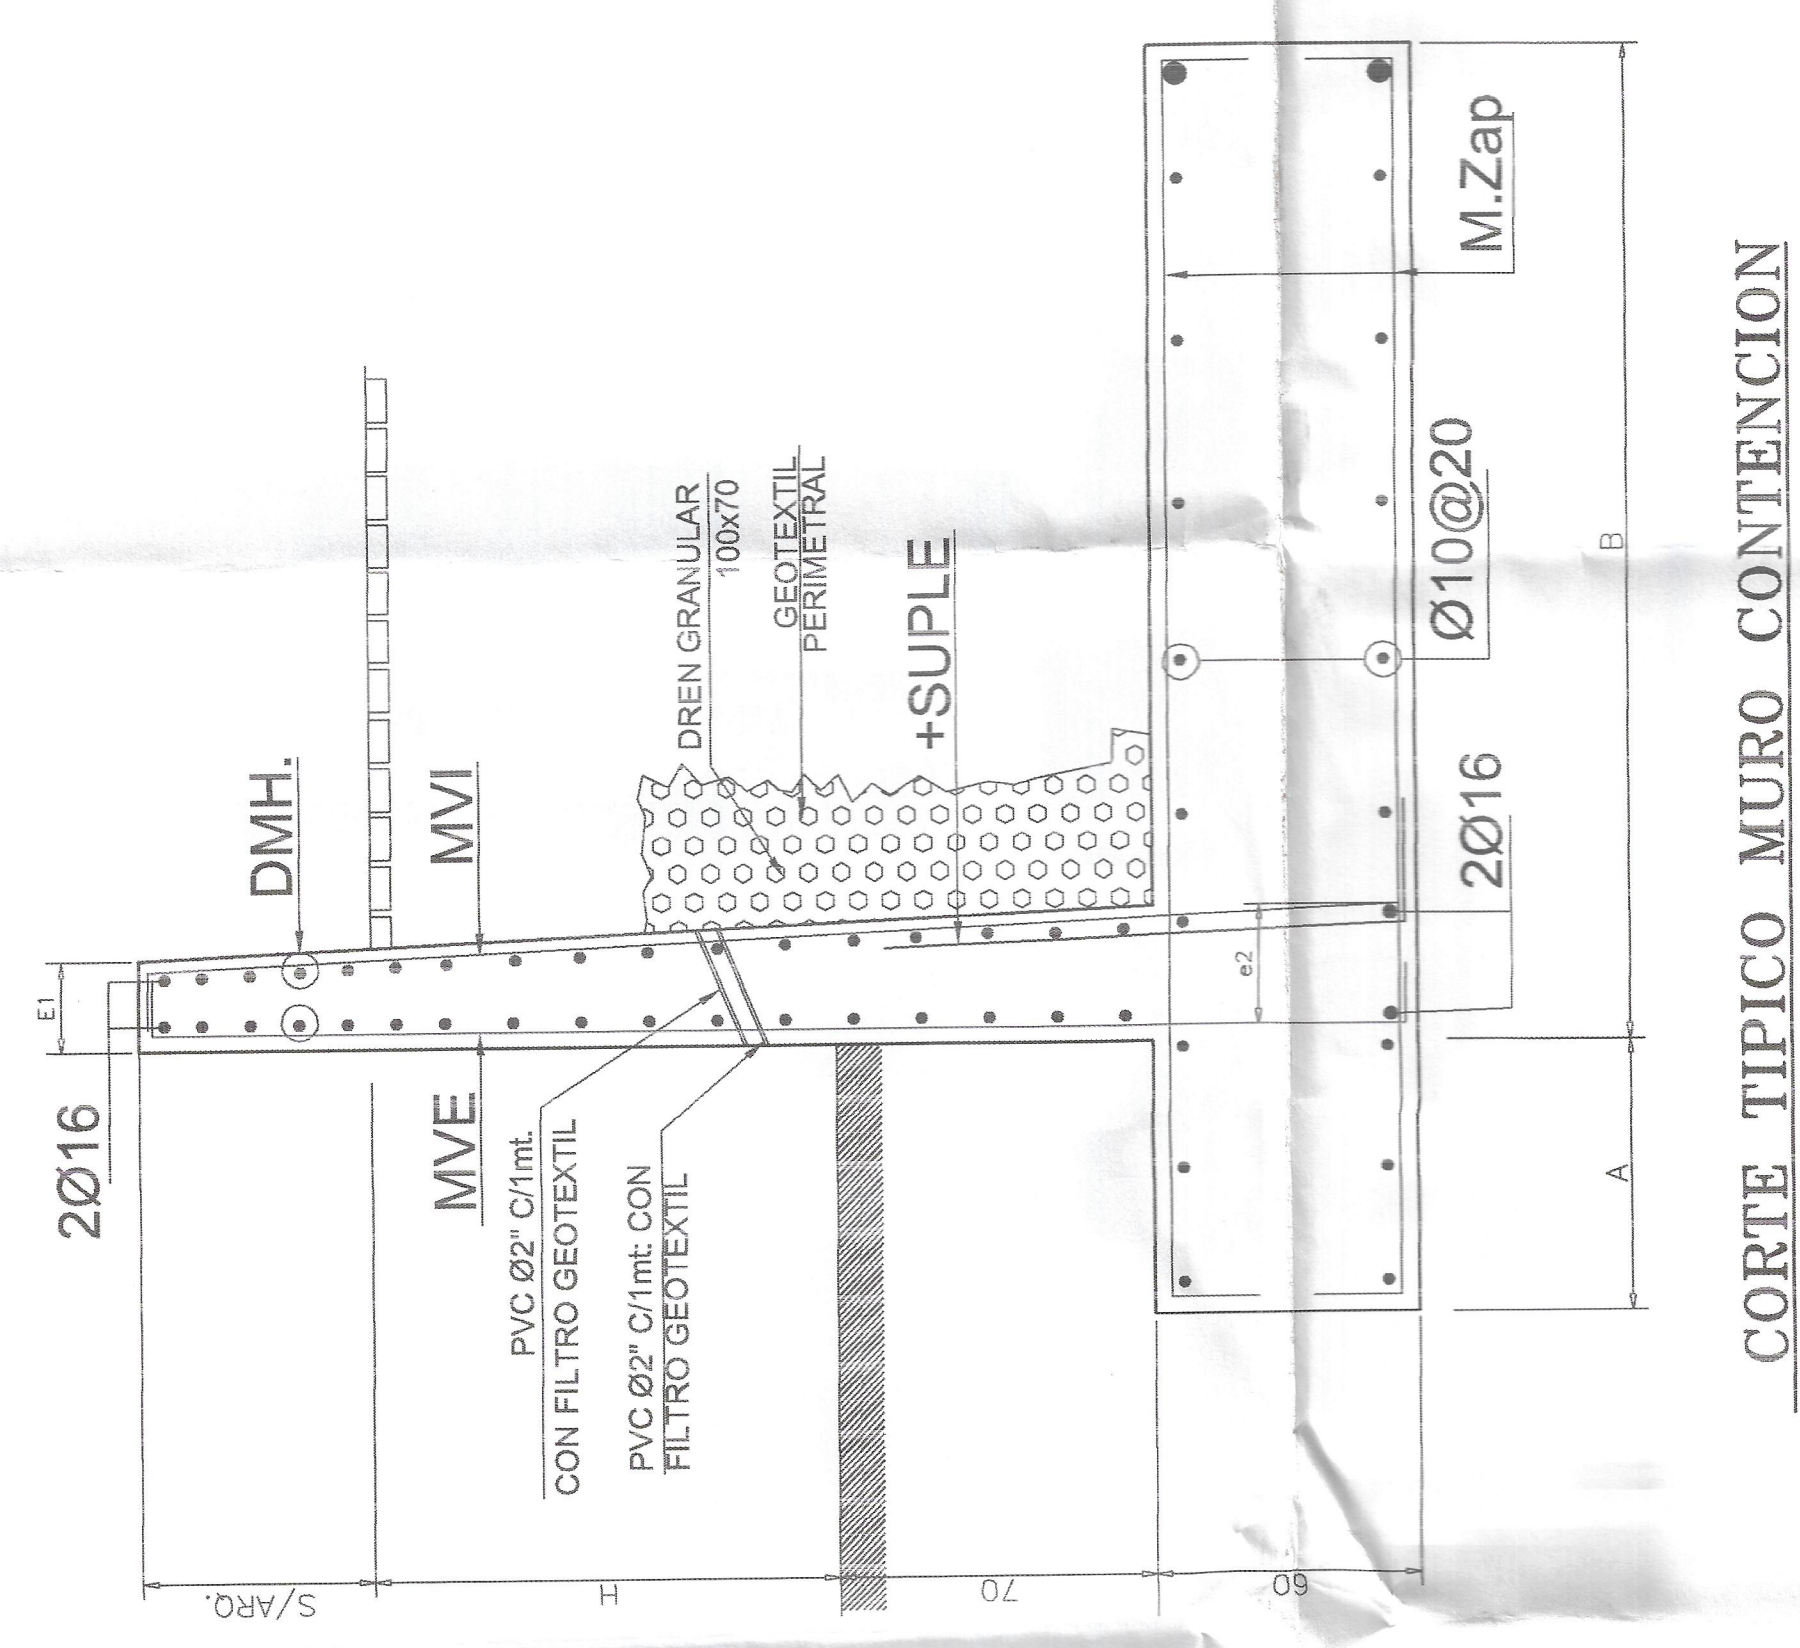

CORTE TIPO MURO CONTENCIÓN

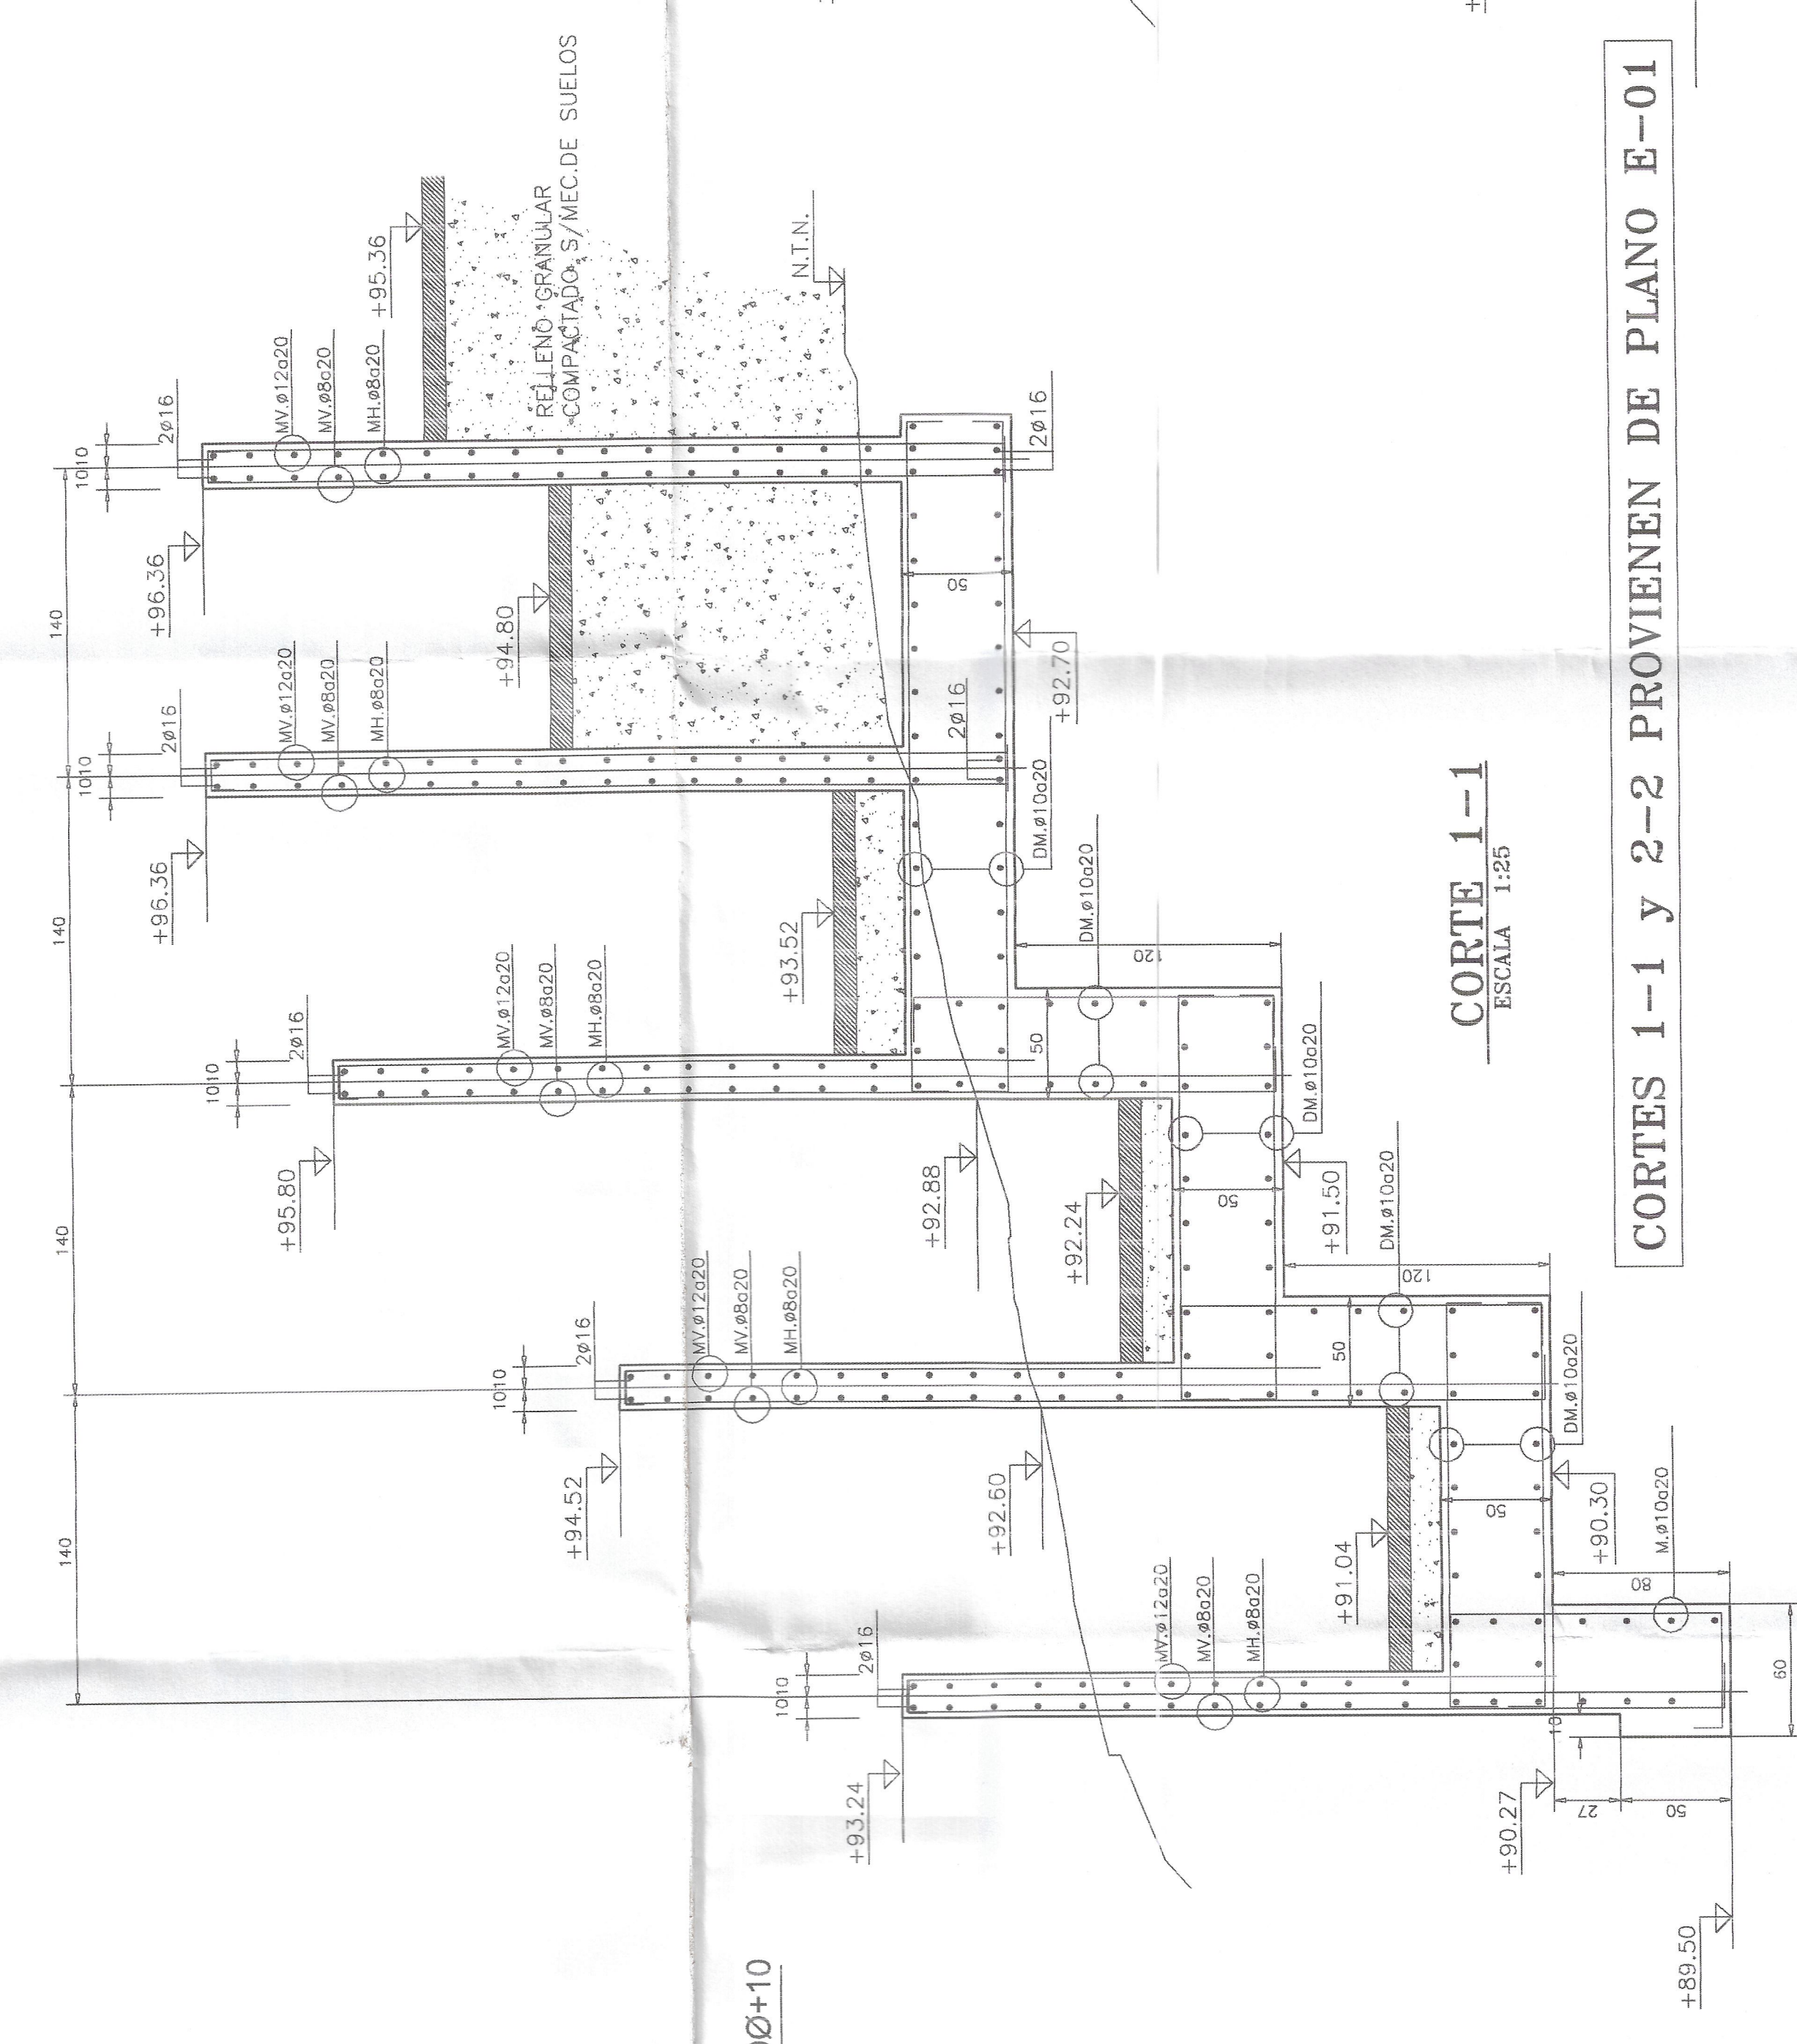

CORTE 1-1
ESCALA 1:25

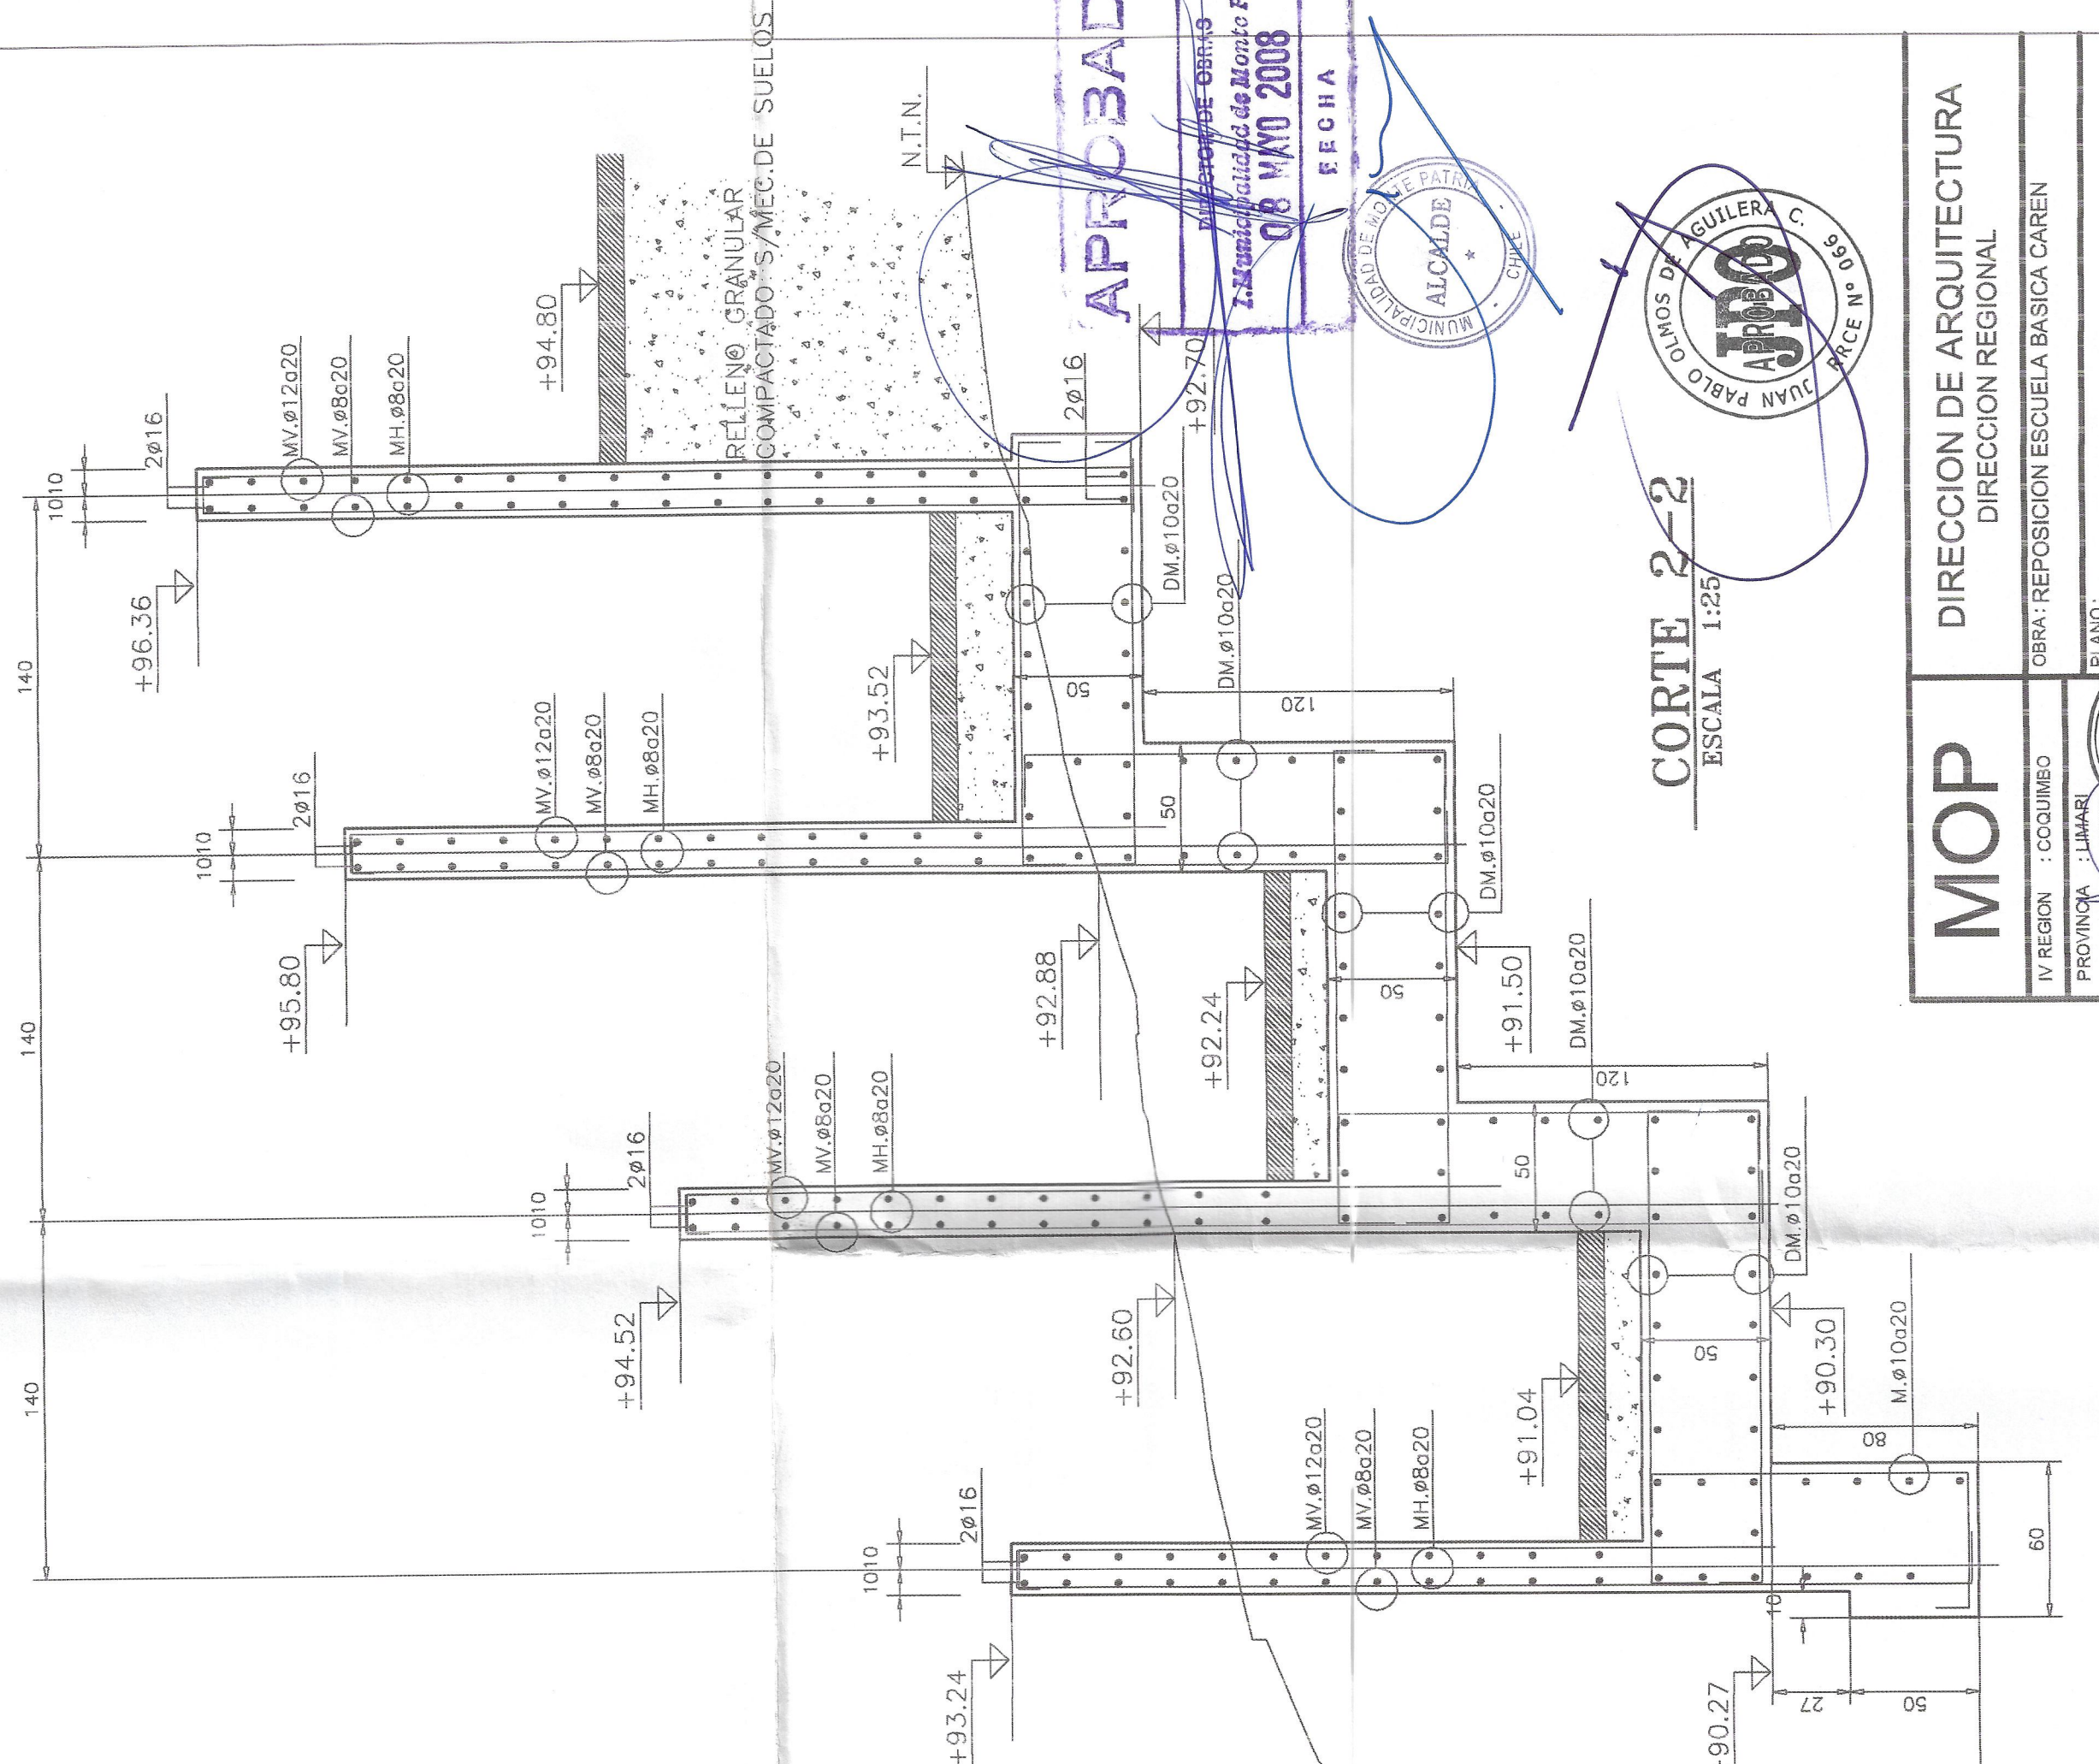

CORTE 2-2

H	a	b	e1	e2	MV1	SUPLE	MVE	DMH	M. ZAP
350	60	220	20	30	$\phi 12 @ 15$	$\phi 16 @ 15$	$\phi 12 @ 15$	$\phi 10 @ 20$	16 @ 20
300	60	190	20	25	$\phi 12 @ 15$	$\phi 16 @ 15$	$\phi 12 @ 15$	$\phi 10 @ 20$	12 @ 15
250	60	160	20	20	$\phi 12 @ 15$	$\phi 12 @ 15$	$\phi 10 @ 15$	$\phi 8 @ 20$	12 @ 20
200	50	140	20	20	$\phi 10 @ 20$	$\phi 12 @ 20$	$\phi 10 @ 20$	$\phi 8 @ 20$	12 @ 20
150	40	120	15	15	$\phi 10 @ 20$	$\phi 10 @ 20$	$\phi 8 @ 20$	$\phi 8 @ 20$	12 @ 20
100	30	90	15	15	$\phi 8 @ 15$	--	$\phi 8 @ 15$	$\phi 8 @ 20$	12 @ 20

[illegible]